


300 150 0 300

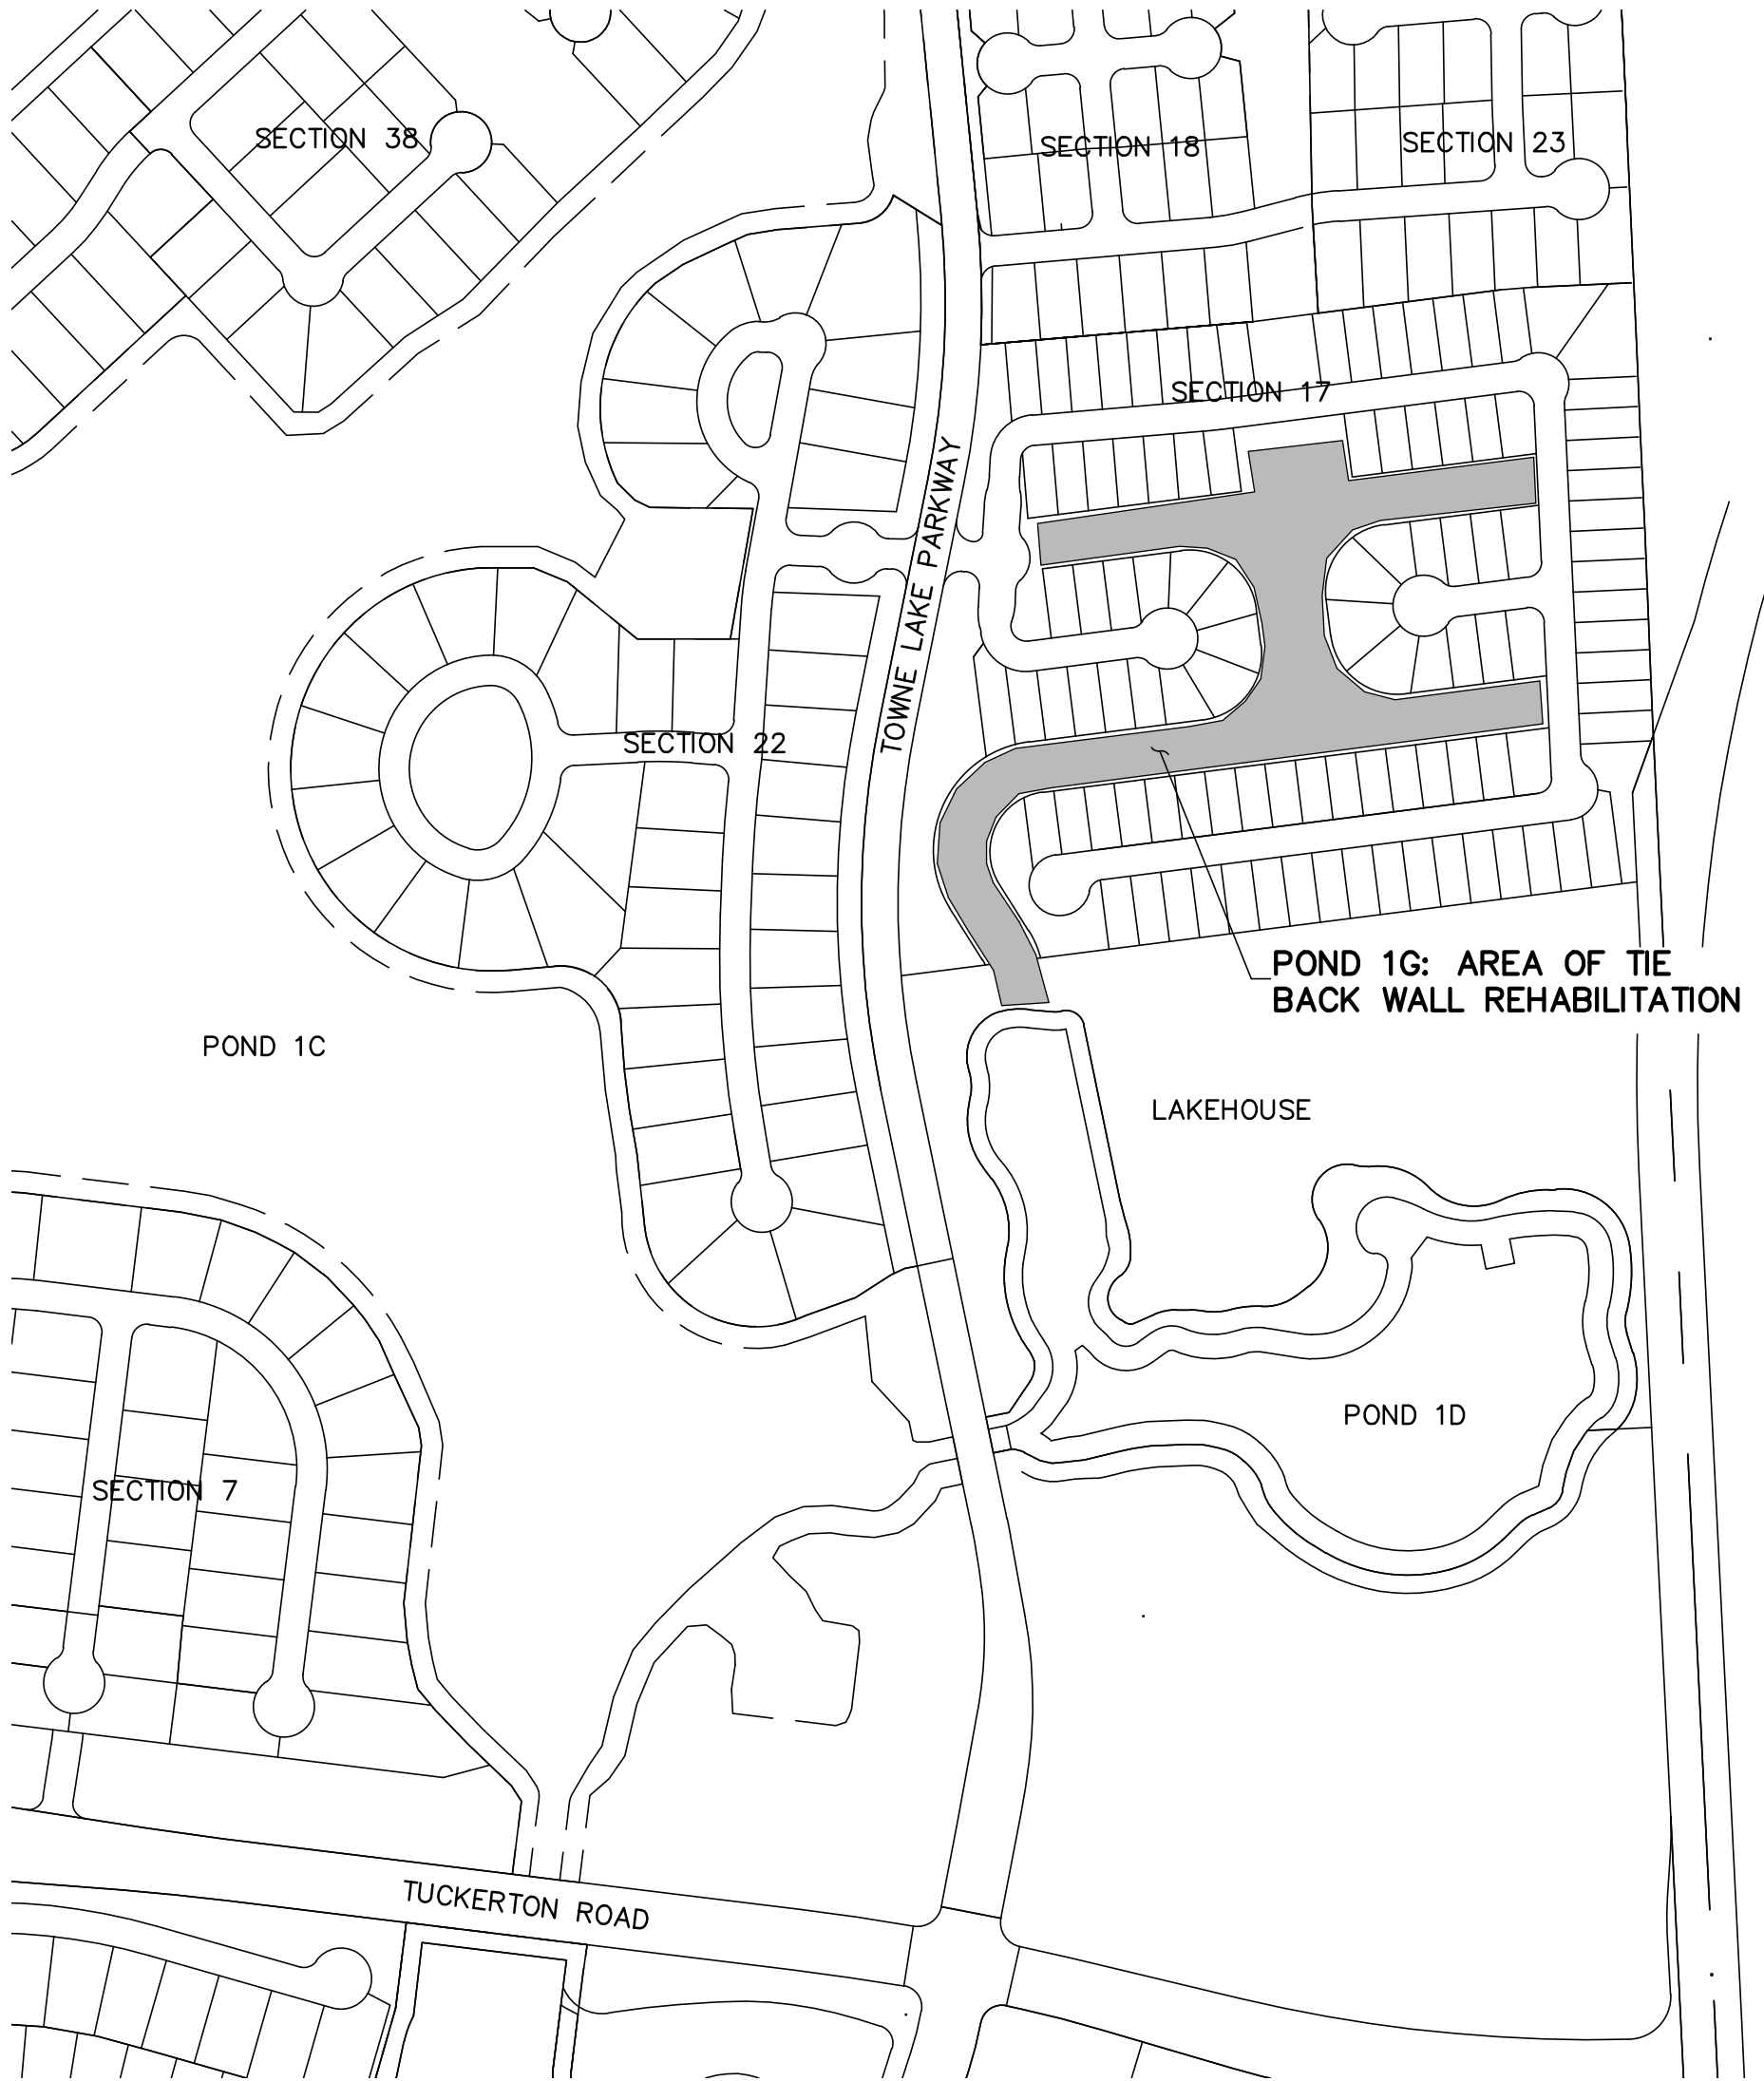

POND 1G: AREA OF TIE BACK WALL REHABILITATION

POND 1C

LAKEHOUSE

POND 1D

SECTION 7

SECTION 22

SECTION 17

SECTION 18

SECTION 23

SECTION 38

TUCKERTON ROAD

TOWNE LAKE PARKWAY

P:\061-060-00\Drawings\Tie Back Wall Maintenance\Tie Back wall exhibit.dwg Jan 21, 2020-5:17pm Edited by: jgaden

	718.784.4500 WWW.EHRAINC.COM TBPE No. F-726 TBPLS No. 30092800
	HCMUD 500
TIE BACK WALL REHAB POND 1G	